




joinery detail taken from within the church provides motif which connects additions to the existing fabric

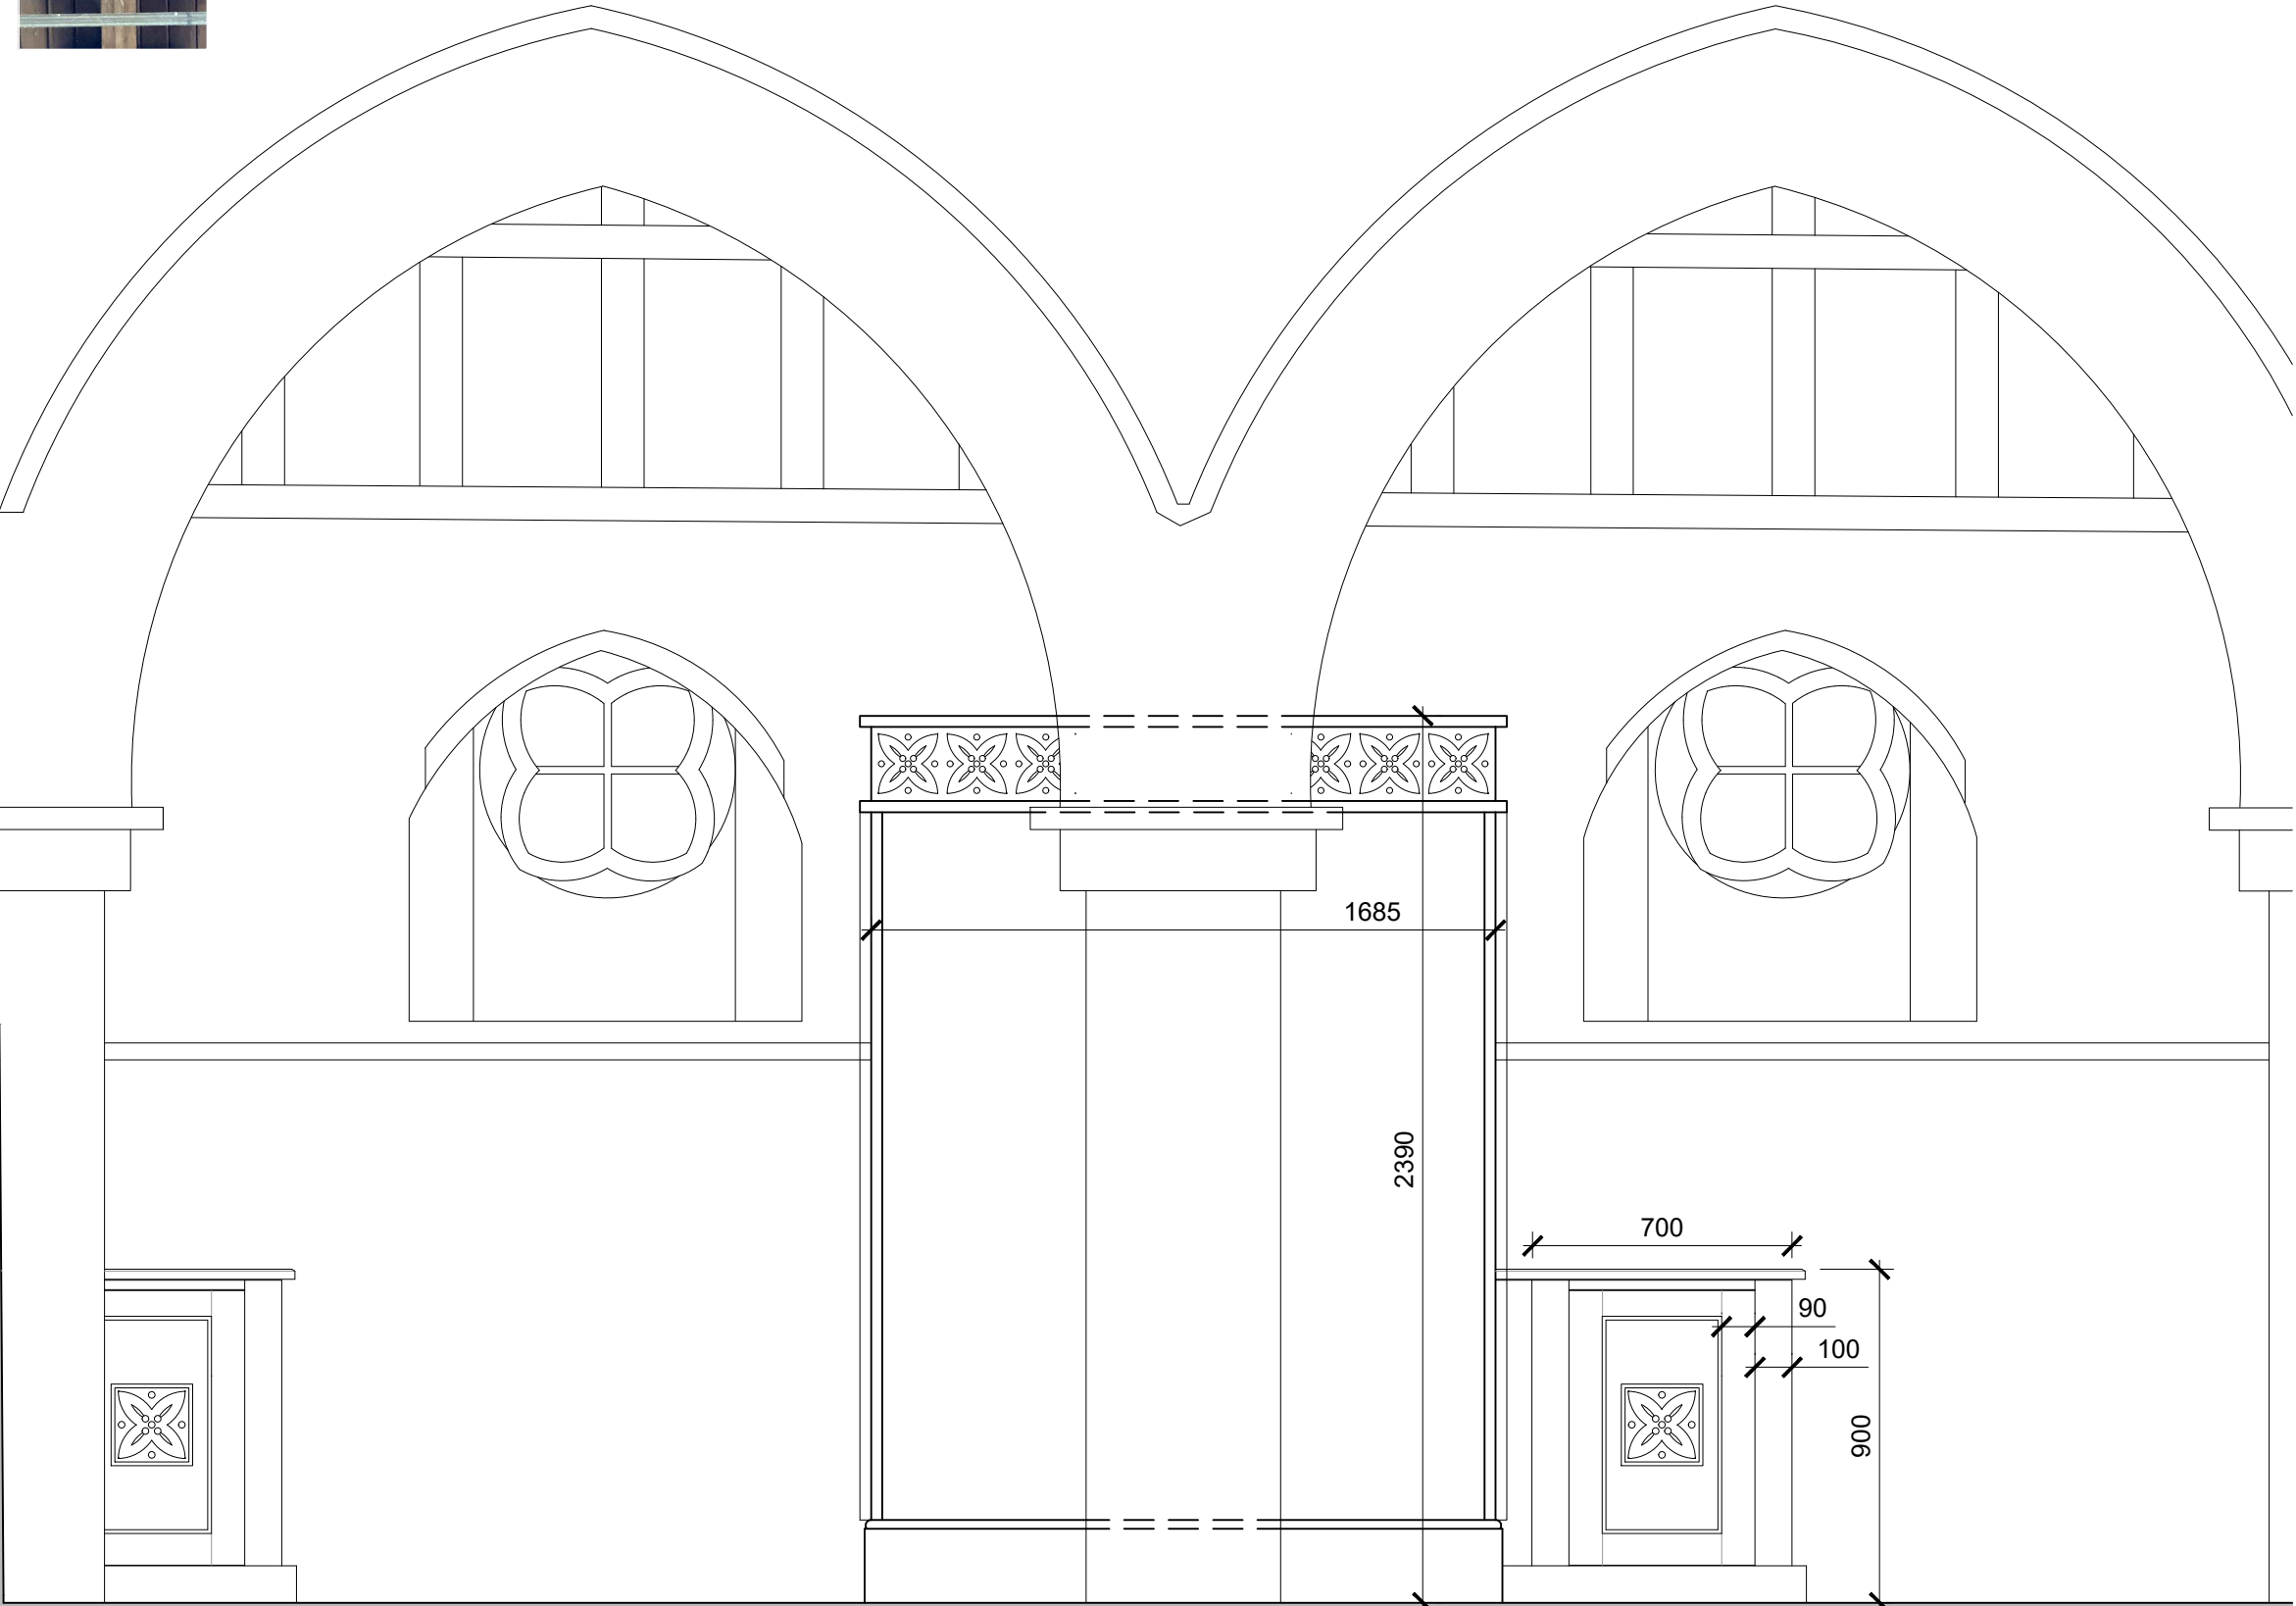

NOTES:

Do Not Scale. (scaling permitted for planning purposes)

Report all discrepancies, errors and omissions.

Verify all dimensions on site before commencing any work on site or preparing shop drawings.

All materials, components and workmanship are to comply with the relevant British Standards, Codes of Practice, and appropriate manufacturers recommendations that from time to time shall apply.

For all specialist work, see relevant drawings.

This drawing and design are copyright of the Clague LLP  
Registration number OC335948.

Rev	Date	Description
-----	------	-------------

Project Title

St Lawrence Church  
Steppingley  
MK45 5AU

Drawing Description

Proposed North Aisle  
Internal Elevation B

Scale	Drawn by
1:20 @ A3	
Date	Checked by
Jan '24	

CLAGUE ARCHITECTS

62 Burgate, Canterbury Kent CT1 2BH	01227 762060
2 Kinsbourne Court, Luton Road, Harpenden, Hertfordshire AL5 3BL	01582 765102
4th Floor, 99 Charterhouse Street London EC1M 6HR	0203 597 6112

CANTERBURY	LONDON	HARPENDEN
------------	--------	-----------

Drawing Number	Revision
17130A_206	C