





1 | PROPOSED KITCHEN UNIT ELEVATION
SCALE: 1 : 50

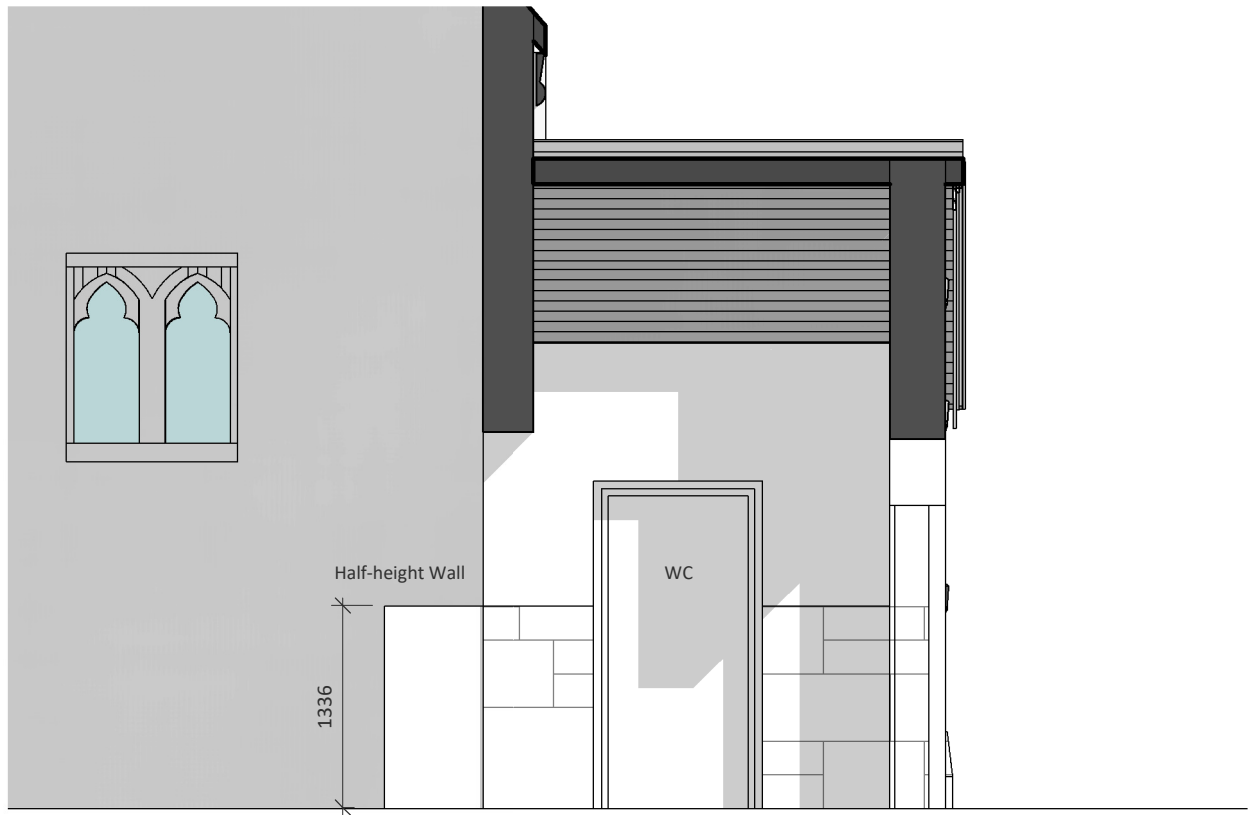


3 | PROPOSED INTERNAL PORCH ELEVATION
SCALE: 1 : 50

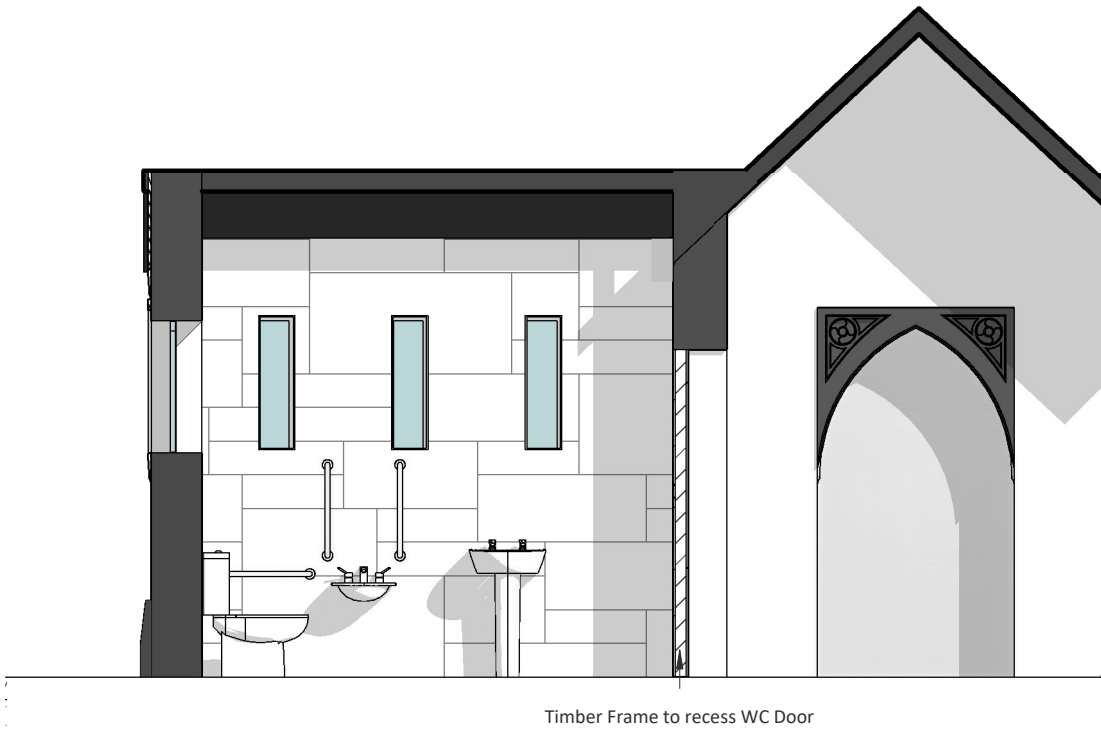

2 | PROPOSED INTERNAL WC DETAIL
SCALE: 1 : 50



4 | PROPOSED INTERNAL WC BABY CHANGE
SCALE: 1 : 50

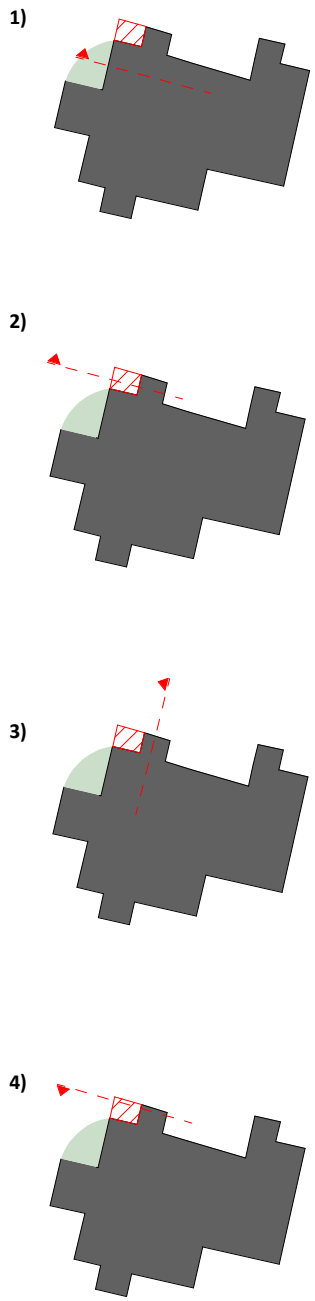

THIS DRAWING IS THE COPYRIGHT OF AINSLEY GOMMON ARCHITECTS.
CHECK ALL DIMENSIONS ON SITE. DISCREPANCIES TO BE NOTIFIED TO ARCHITECT.
ELEMENTS OF STRUCTURE SHOWN ARE INDICATIVE AND FOR GUIDANCE.
FINAL DESIGN TO BE AS STRUCTURAL ENGINEERS DETAILS AND SPECIFICATION.
DO NOT SCALE FROM THIS DRAWING. WORK TO FIGURED DIMENSIONS ONLY.

PROJECT
ST BRIDGET'S CHURCH, WEST KIRBY
for ST BRIDGET'S CHURCH, WEST KIRBY
DRAWING TITLE
PROPOSED INTERNAL ELEVATIONS

SCALE As indicated @A2	DATE AUG 25	DRAWN LF	CHECKED NM
DRAWING STATUS	FOR COMMENTS		
JOB No 1975	DRAWING No 300	REVISION	

AG | **A** **AINSLEY GOMMON ARCHITECTS**

1 PRICE STREET, HAMILTON SQUARE, BIRKENHEAD, MERSEYSIDE, CH41 6JN
Tel: 0151 647 5511 | birkenhead@agarchitects.co.uk | www.agarchitects.co.uk