




150 mm
100
50
10 mm
0

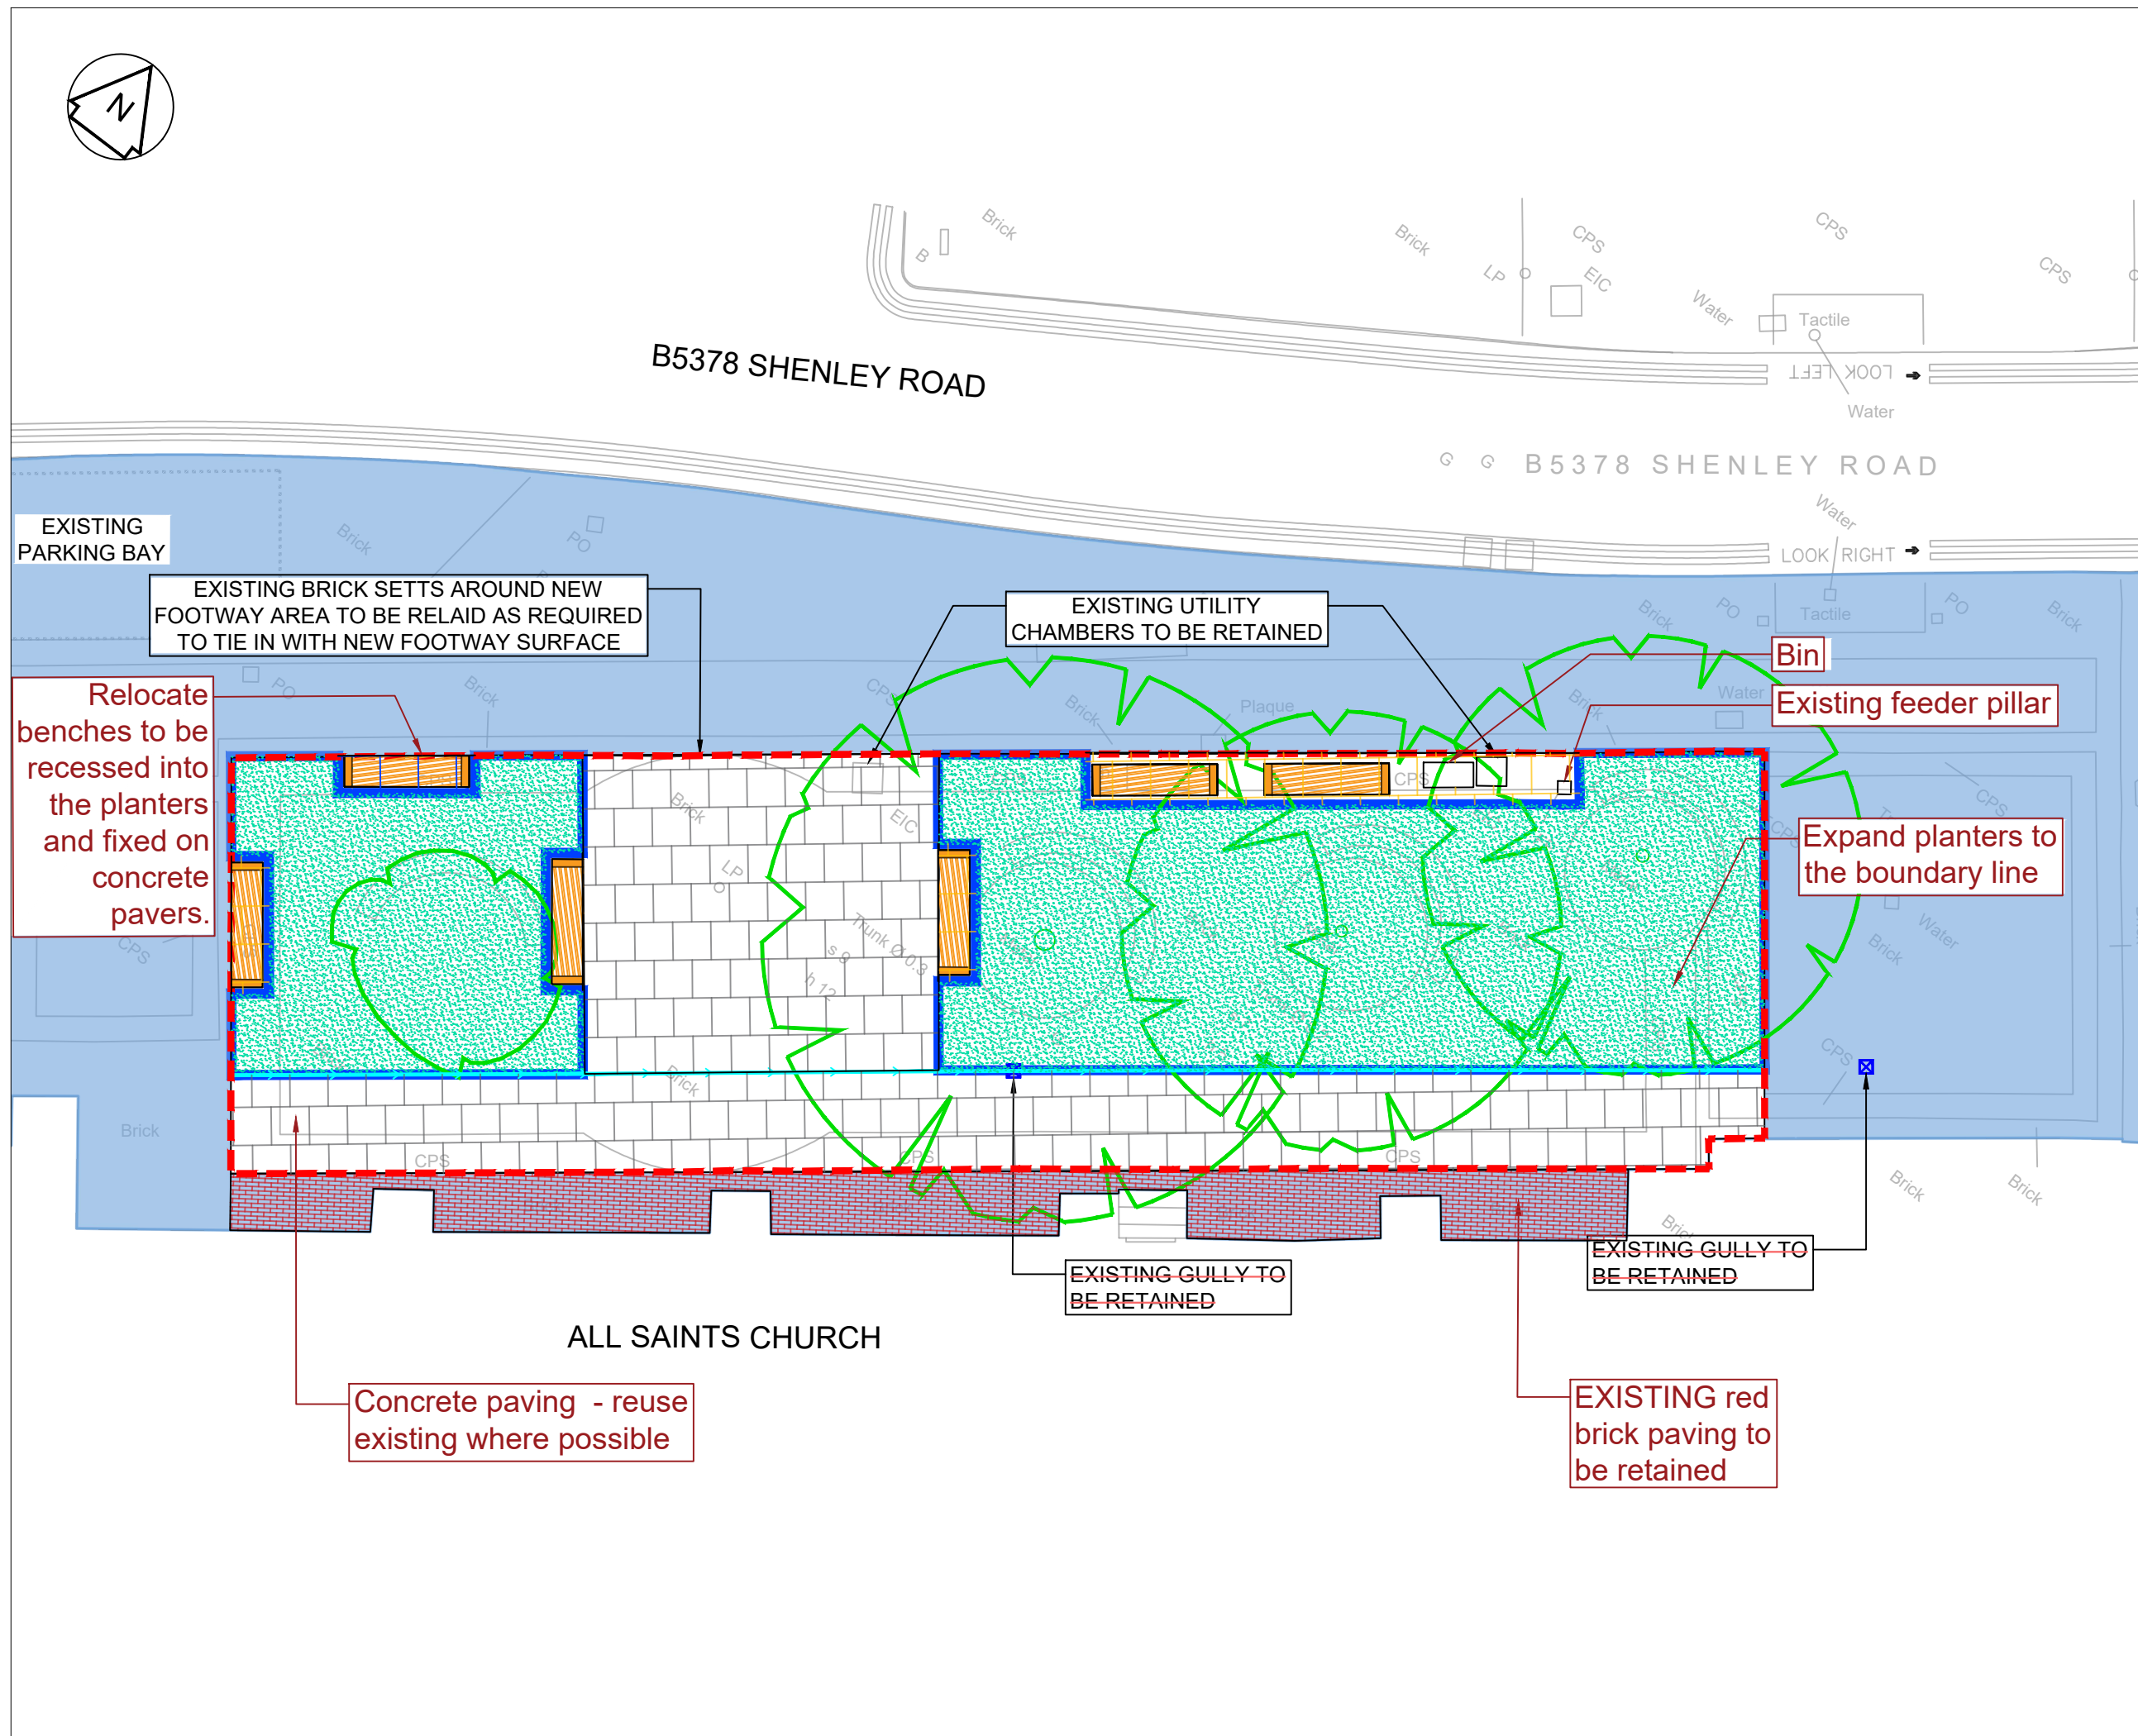

KEY:

- LANDSCAPE AREA
- GRANITE EDGE KERB
- NEW BENCH
- EXISTING FOOTWAY TO BE RETAINED
- EXISTING TREES TO BE RETAINED
- SURFACE DRAINAGE CHANNEL
- SCOPE BOUNDARY

NOTES:

- ALL DIMENSIONS ARE IN METRES UNLESS OTHERWISE STATED.
- THIS DRAWING IS NOT TO BE REPRODUCED IN ANY PART OR FORM WITHOUT CONSENT OF WSP. ALL COPYRIGHT RESERVED.
- THIS DRAWING SHALL BE READ IN CONJUNCTION WITH 'SITE CLEARANCE' AND 'FOOTWAY AND DRAINAGE DETAILS' DRAWINGS.

Revision	Amendment	Approved	Revision Date
P01	FIRST ISSUE	DRT	18-06-2024



COUNTY HALL
Pegs Lane
Hertford, Herts
SG13 8DN
Phone: 01992 555555

© Crown copyright and database right to 2016 Ordnance Survey 100019606

You are not permitted to copy, sub-licence, distribute or sell any of this data to third parties in any form.
(This restriction may not apply to HCC and its licensed contractors, agents & partners.)

Designed	Approved	Approved Date
PC / RG	DRT	18-06-2024
Drawn	Scale	
RG	1:100	

Project
SHENLEY ROAD CHURCH
BOREHAMWOOD

Sheet
GENERAL ARRANGEMENT

Project No.	Sheet No.	Revision
77005047	01	P01