



Side ramps created as continuation of the resin bound gravel path up to central stone paved area

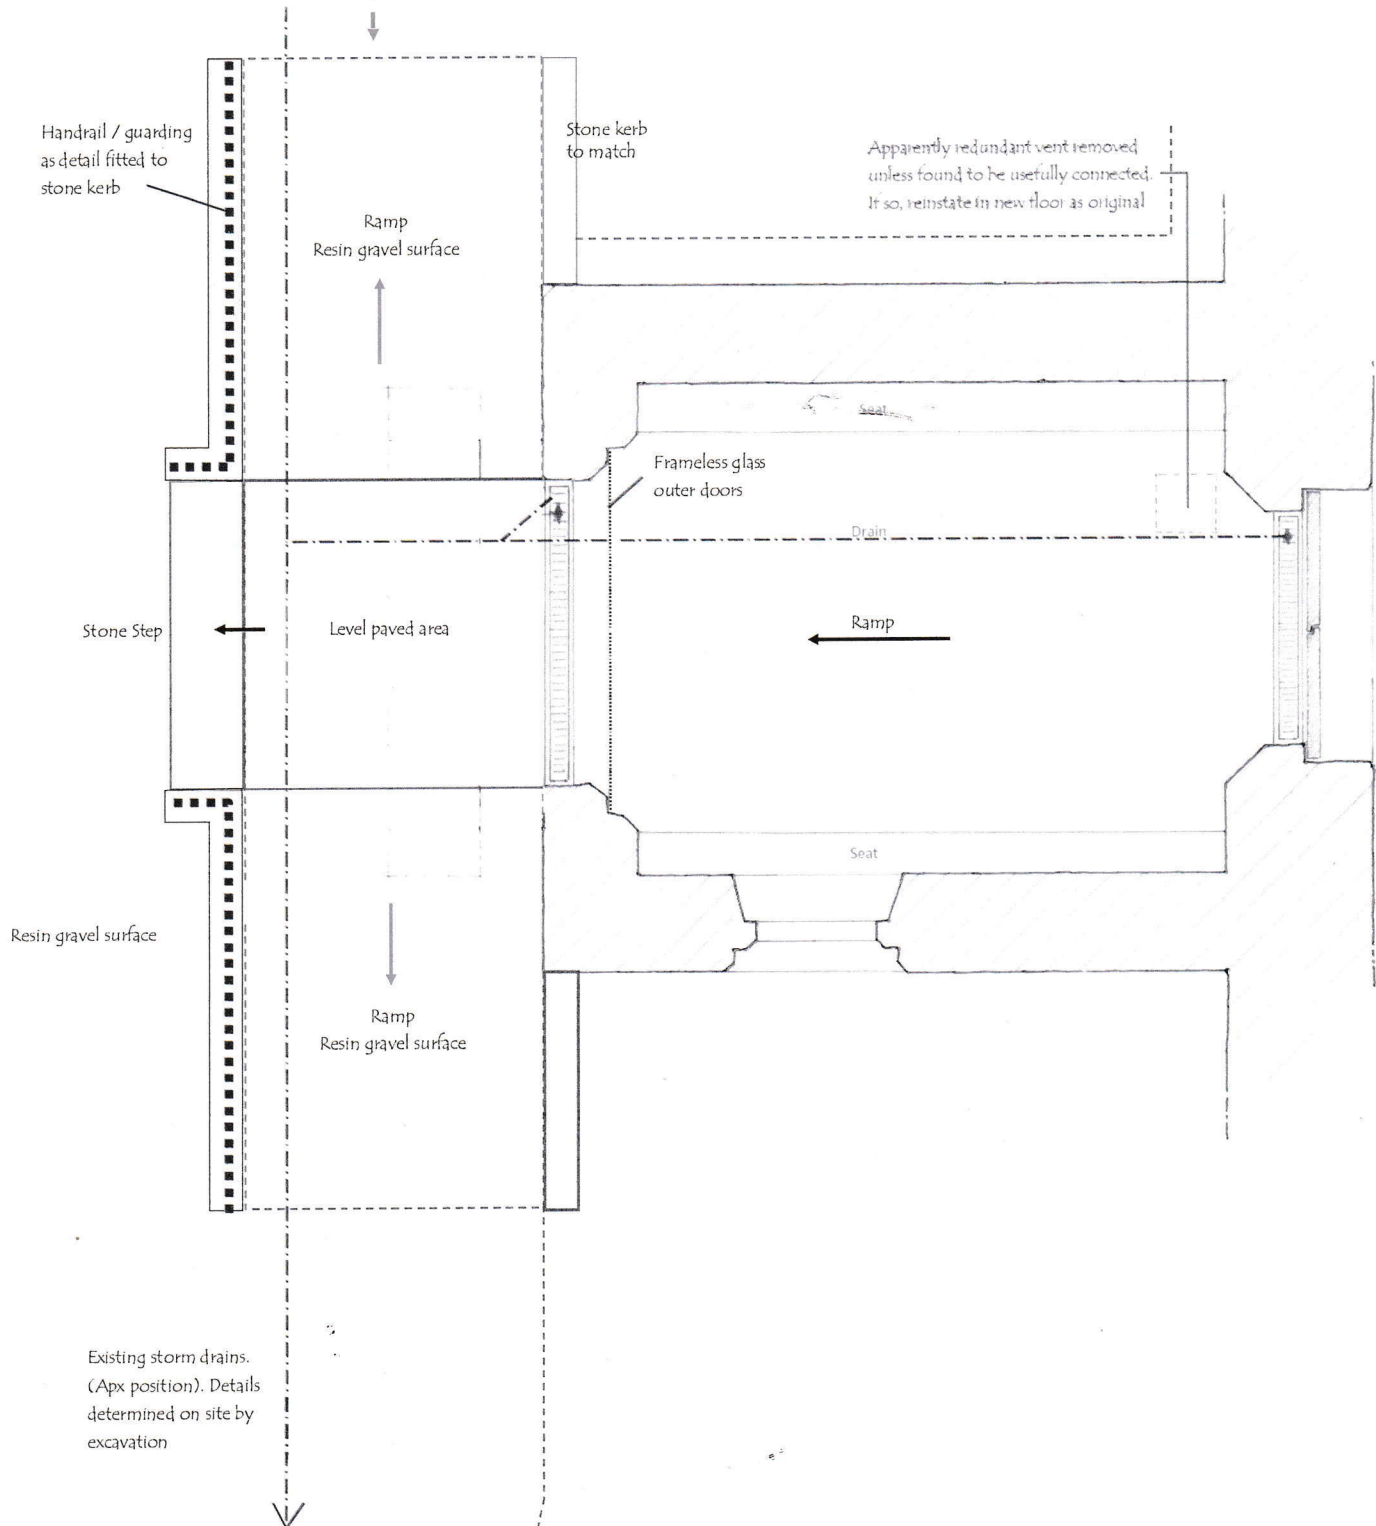


Priory Heritage Historic Buildings Consultants

Sharnbrook Church – South Porch Access Ramp

DRG-2416-1b

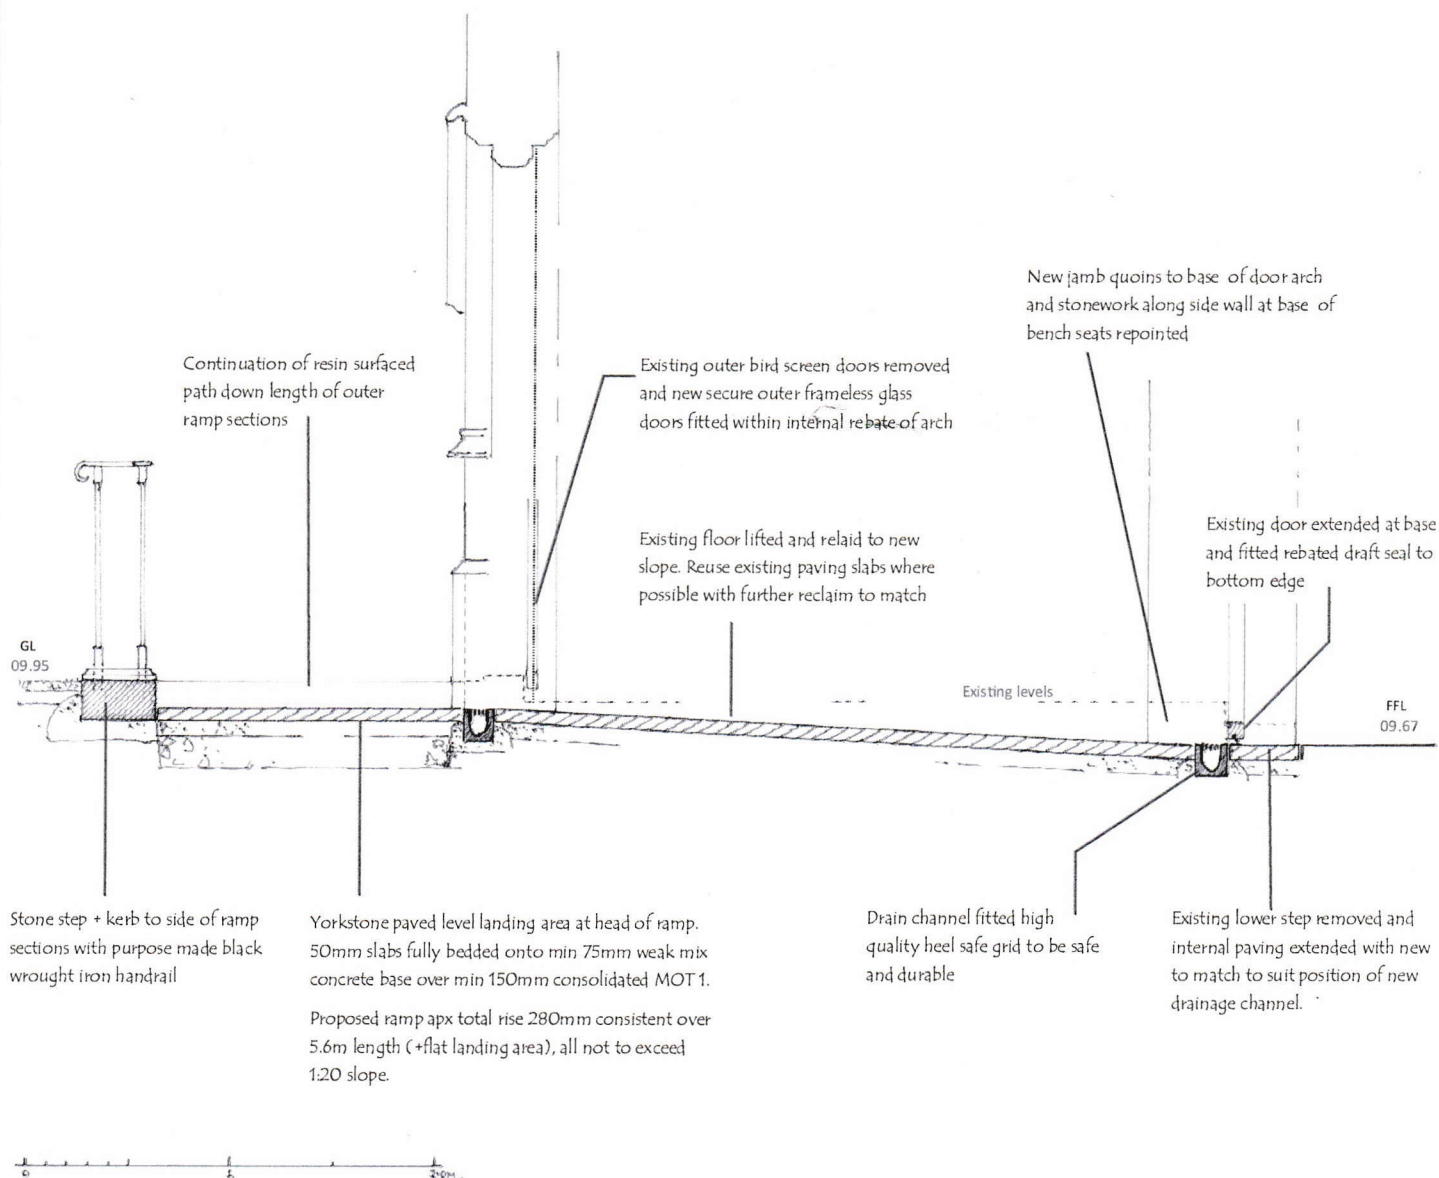


**Proposed Entrance - Level access. North - South Section**

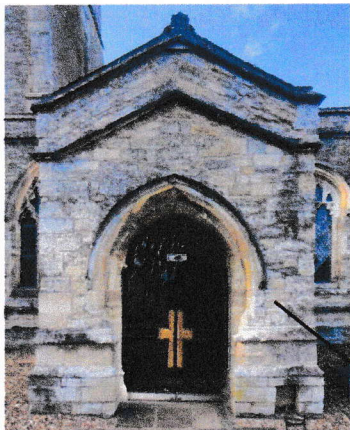


Existing outer bird screen doors removed and new secure outer frameless glass doors fitted within internal rebate of arch.

(Above image is a photomontage of Sharnbrook South Porch with doors as fitted to a similar Porch at Kelshall Church. The handles as fitted are bespoke Oak push / pull handles)

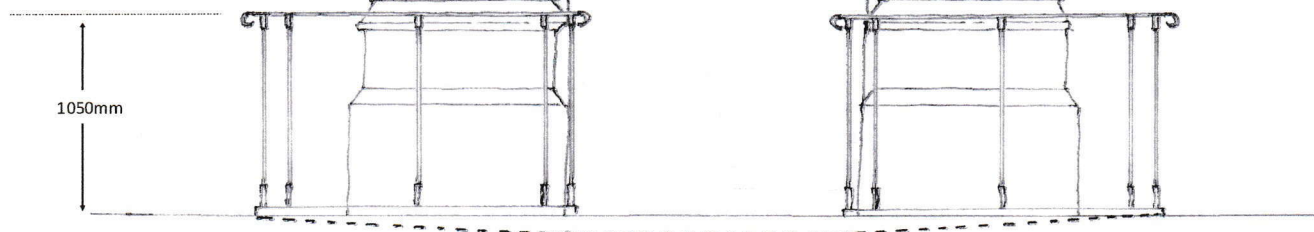

Proposed Elevation

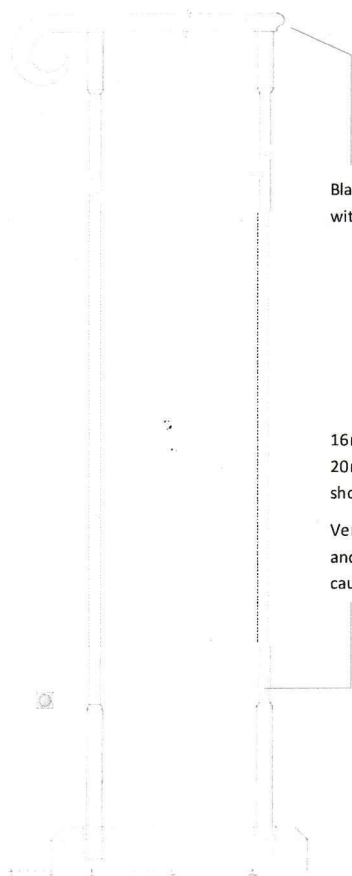

Blacksmiths made iron handrail ex 50 x 22 with rolled ends as drawn

16mm diameter solid round steel bars into 20mm square section plinth blocks with shoulders chamfered as drawn.

Vertical posts set into stone edge capping and fixed with traditional hot pour lead caulking

Priory Heritage Historic Buildings Consultants

Sharnbrook Church - South Porch Access Ramp

DRG-2416-3b