


Sharnbrook Church – Proposed New Floor Above Bells

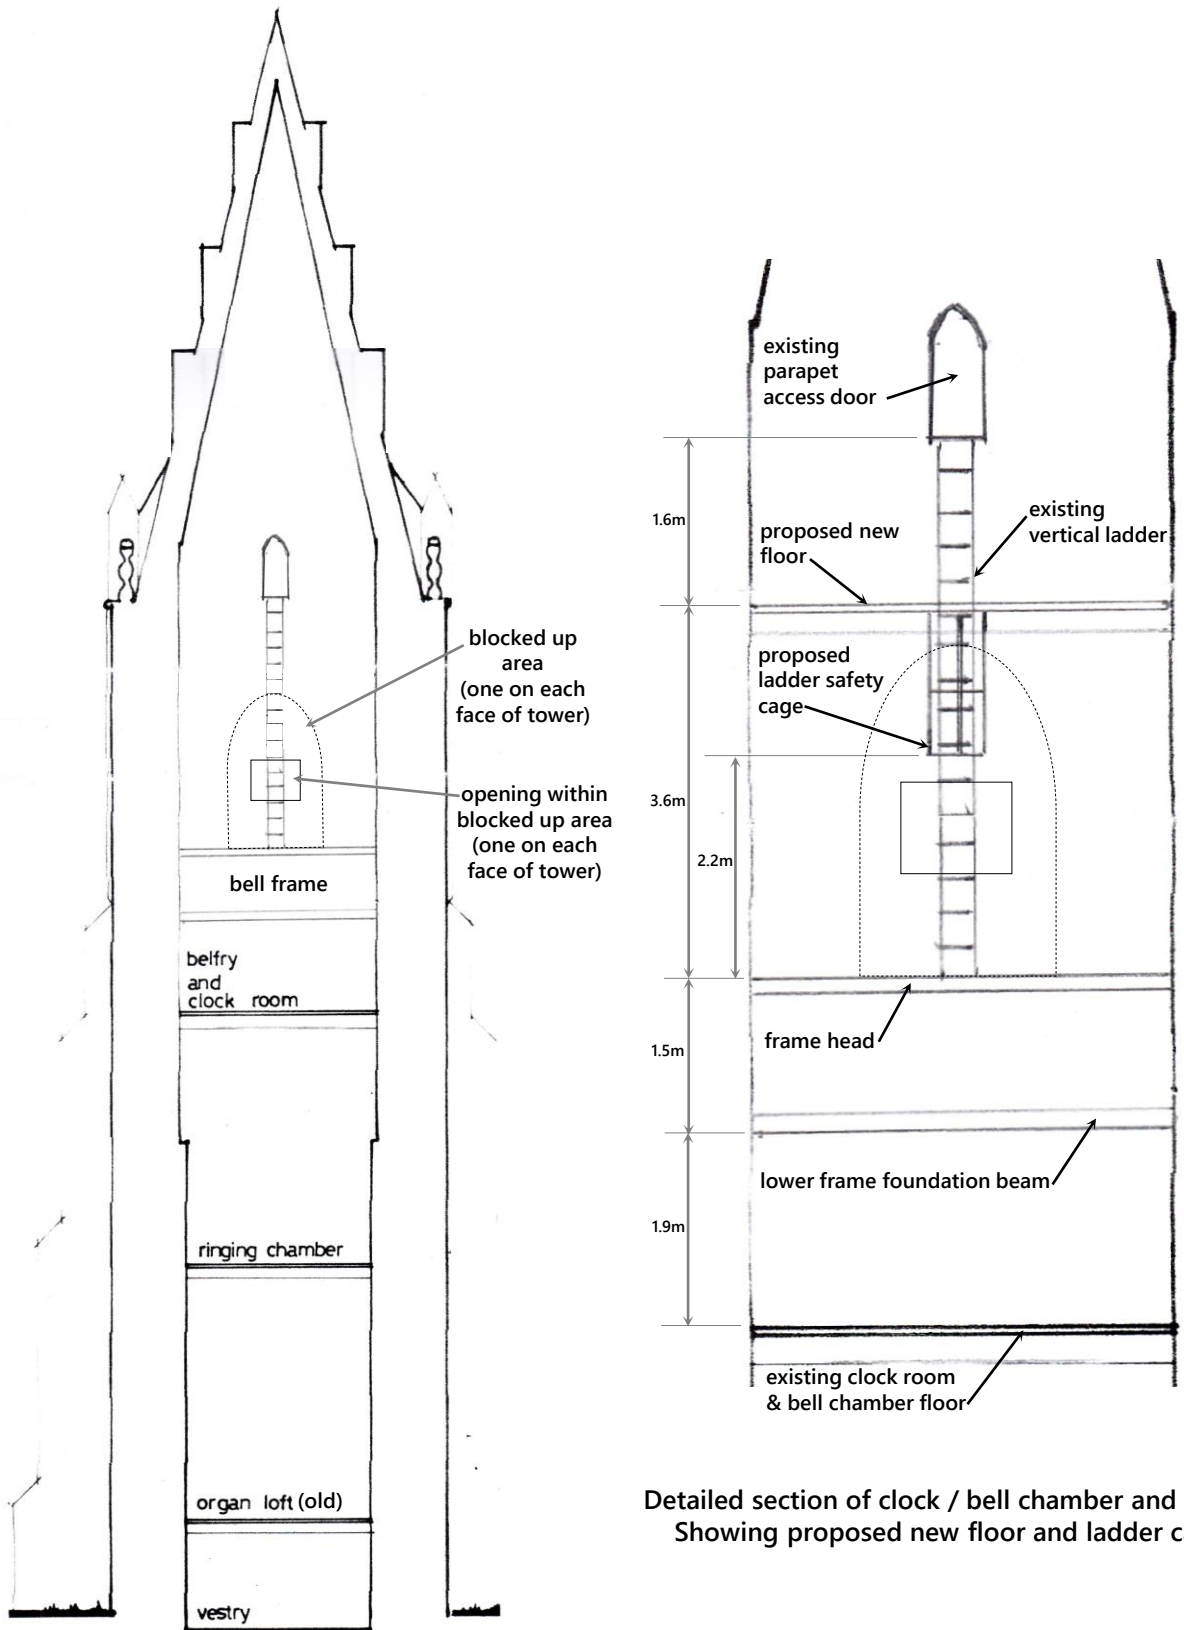

Existing section – looking south

Detailed section of clock / bell chamber and above
Showing proposed new floor and ladder cage