

Temporary ad-hoc server provision is not attractive. Proposals look to improve on this with dedicated spaces designed to function within the setting of the church.

Currently used to store tables and chairs for community engagements on Thursdays, Saturdays & Sundays. Wish to increase this through further engagement from the younger generation but need WC to do this.

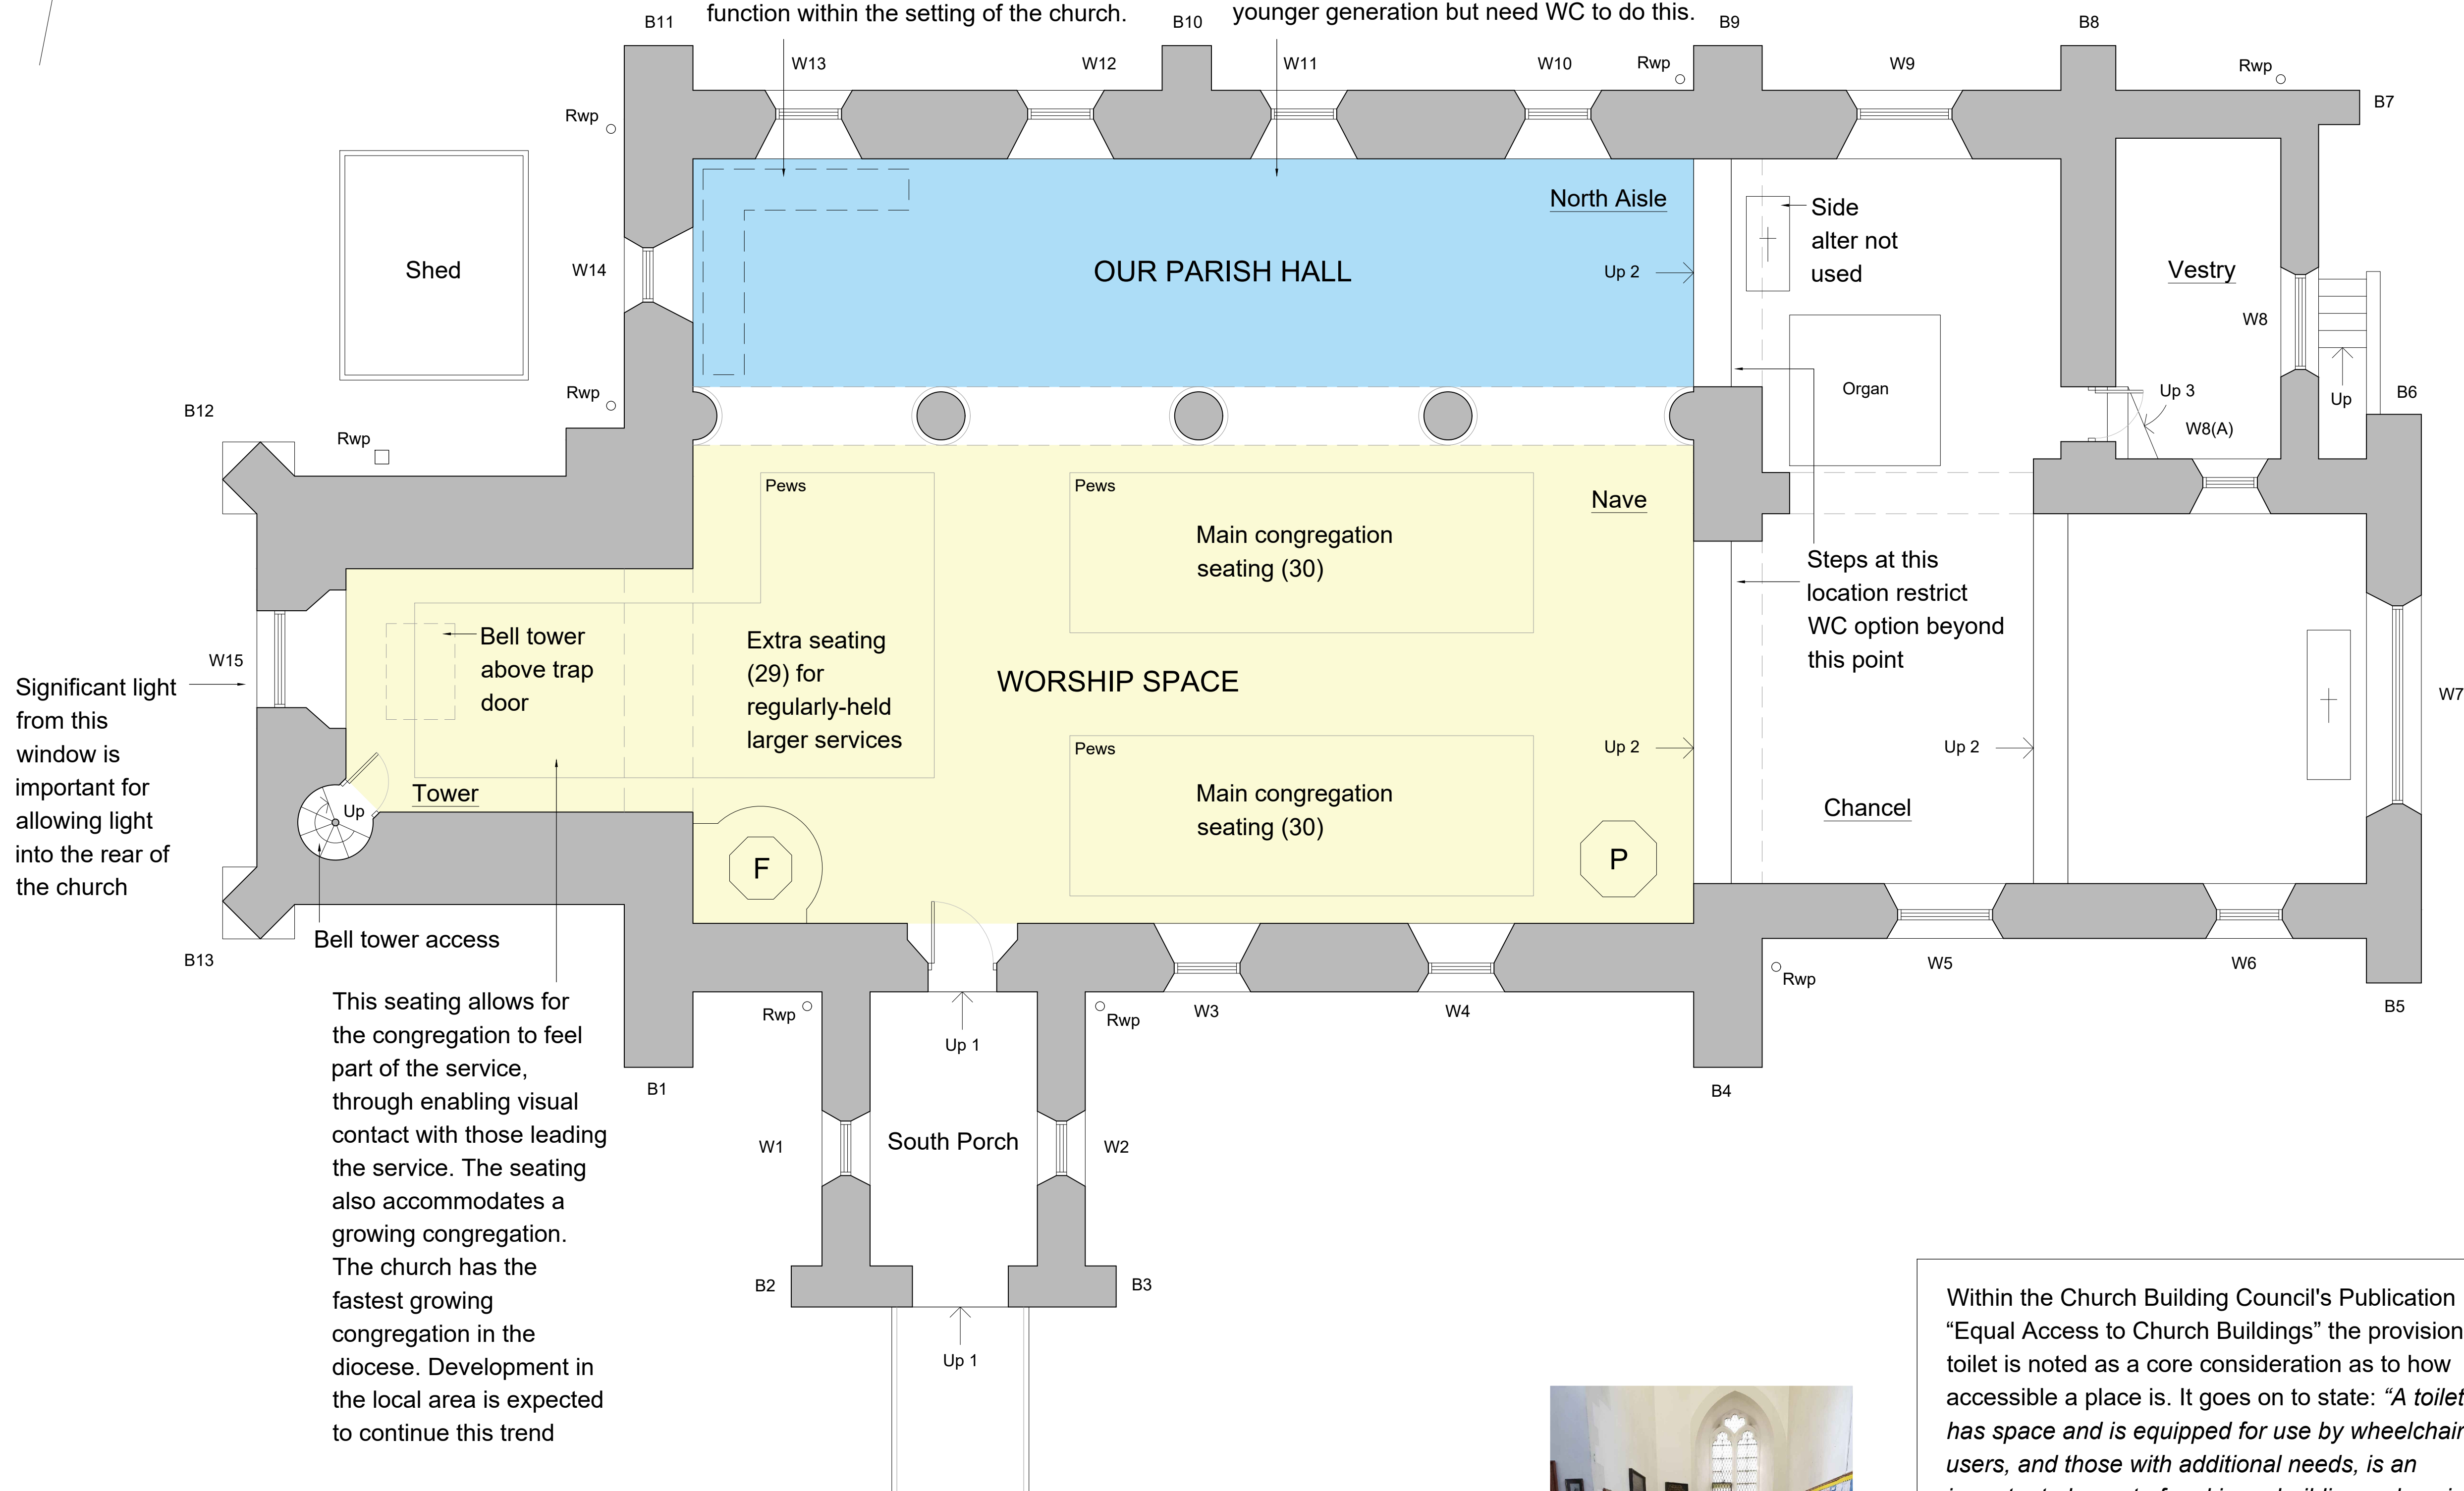


Photo demonstrating how tower is used to accommodate seating



Within the Church Building Council's Publication "Equal Access to Church Buildings" the provision of a toilet is noted as a core consideration as to how accessible a place is. It goes on to state: *"A toilet that has space and is equipped for use by wheelchair users, and those with additional needs, is an important element of making a building welcoming. Where it is possible please consider providing one where its use can be discreet - so at the back of a block of seating, for example, and not near to the place where a preacher or worship leader will normally be to lead or preach."* The proposals presented do exactly as this advice suggests and keeps the toilet discrete and away from the area of the church used for worship. Placing the toilet in the base of the tower would do the opposite to this being in direct view of and part of the church that is used for worship.

NOTES:

Do Not Scale. (scaling permitted for planning purposes)

Report all discrepancies, errors and omissions.

Verify all dimensions on site before commencing any work on site or preparing shop drawings.

All materials, components and workmanship are to comply with the relevant British Standards, Codes of Practice, and appropriate manufacturers recommendations that from time to time shall apply.

For all specialist work, see relevant drawings.

This drawing and design are copyright of Clague LLP
Registration number OC335948.

Rev	Date	Description
-----	------	-------------

Project Title

St Lawrence Church
Steppingley
MK45 5AU

Drawing Description

HOW WE USE OUR CHURCH

Scale

NTS @ A1

Date _____

June '25

Drawn by

Checked by

CLAGUE ARCHITECTS

62 Burgate, Canterbury
Kent CT1 2BH

01227 762060

2 Kinsbourne Court, Luton Road,
Harpenden, Hertfordshire AL5 3BL

01582 765102

4th Floor, 99 Charterhouse Street
London EC1M 6HR

0203 597 6112

CANTERBURY

LONDON

HARPENDEN

Drawing Number

Revision

17130A_02_00

—