


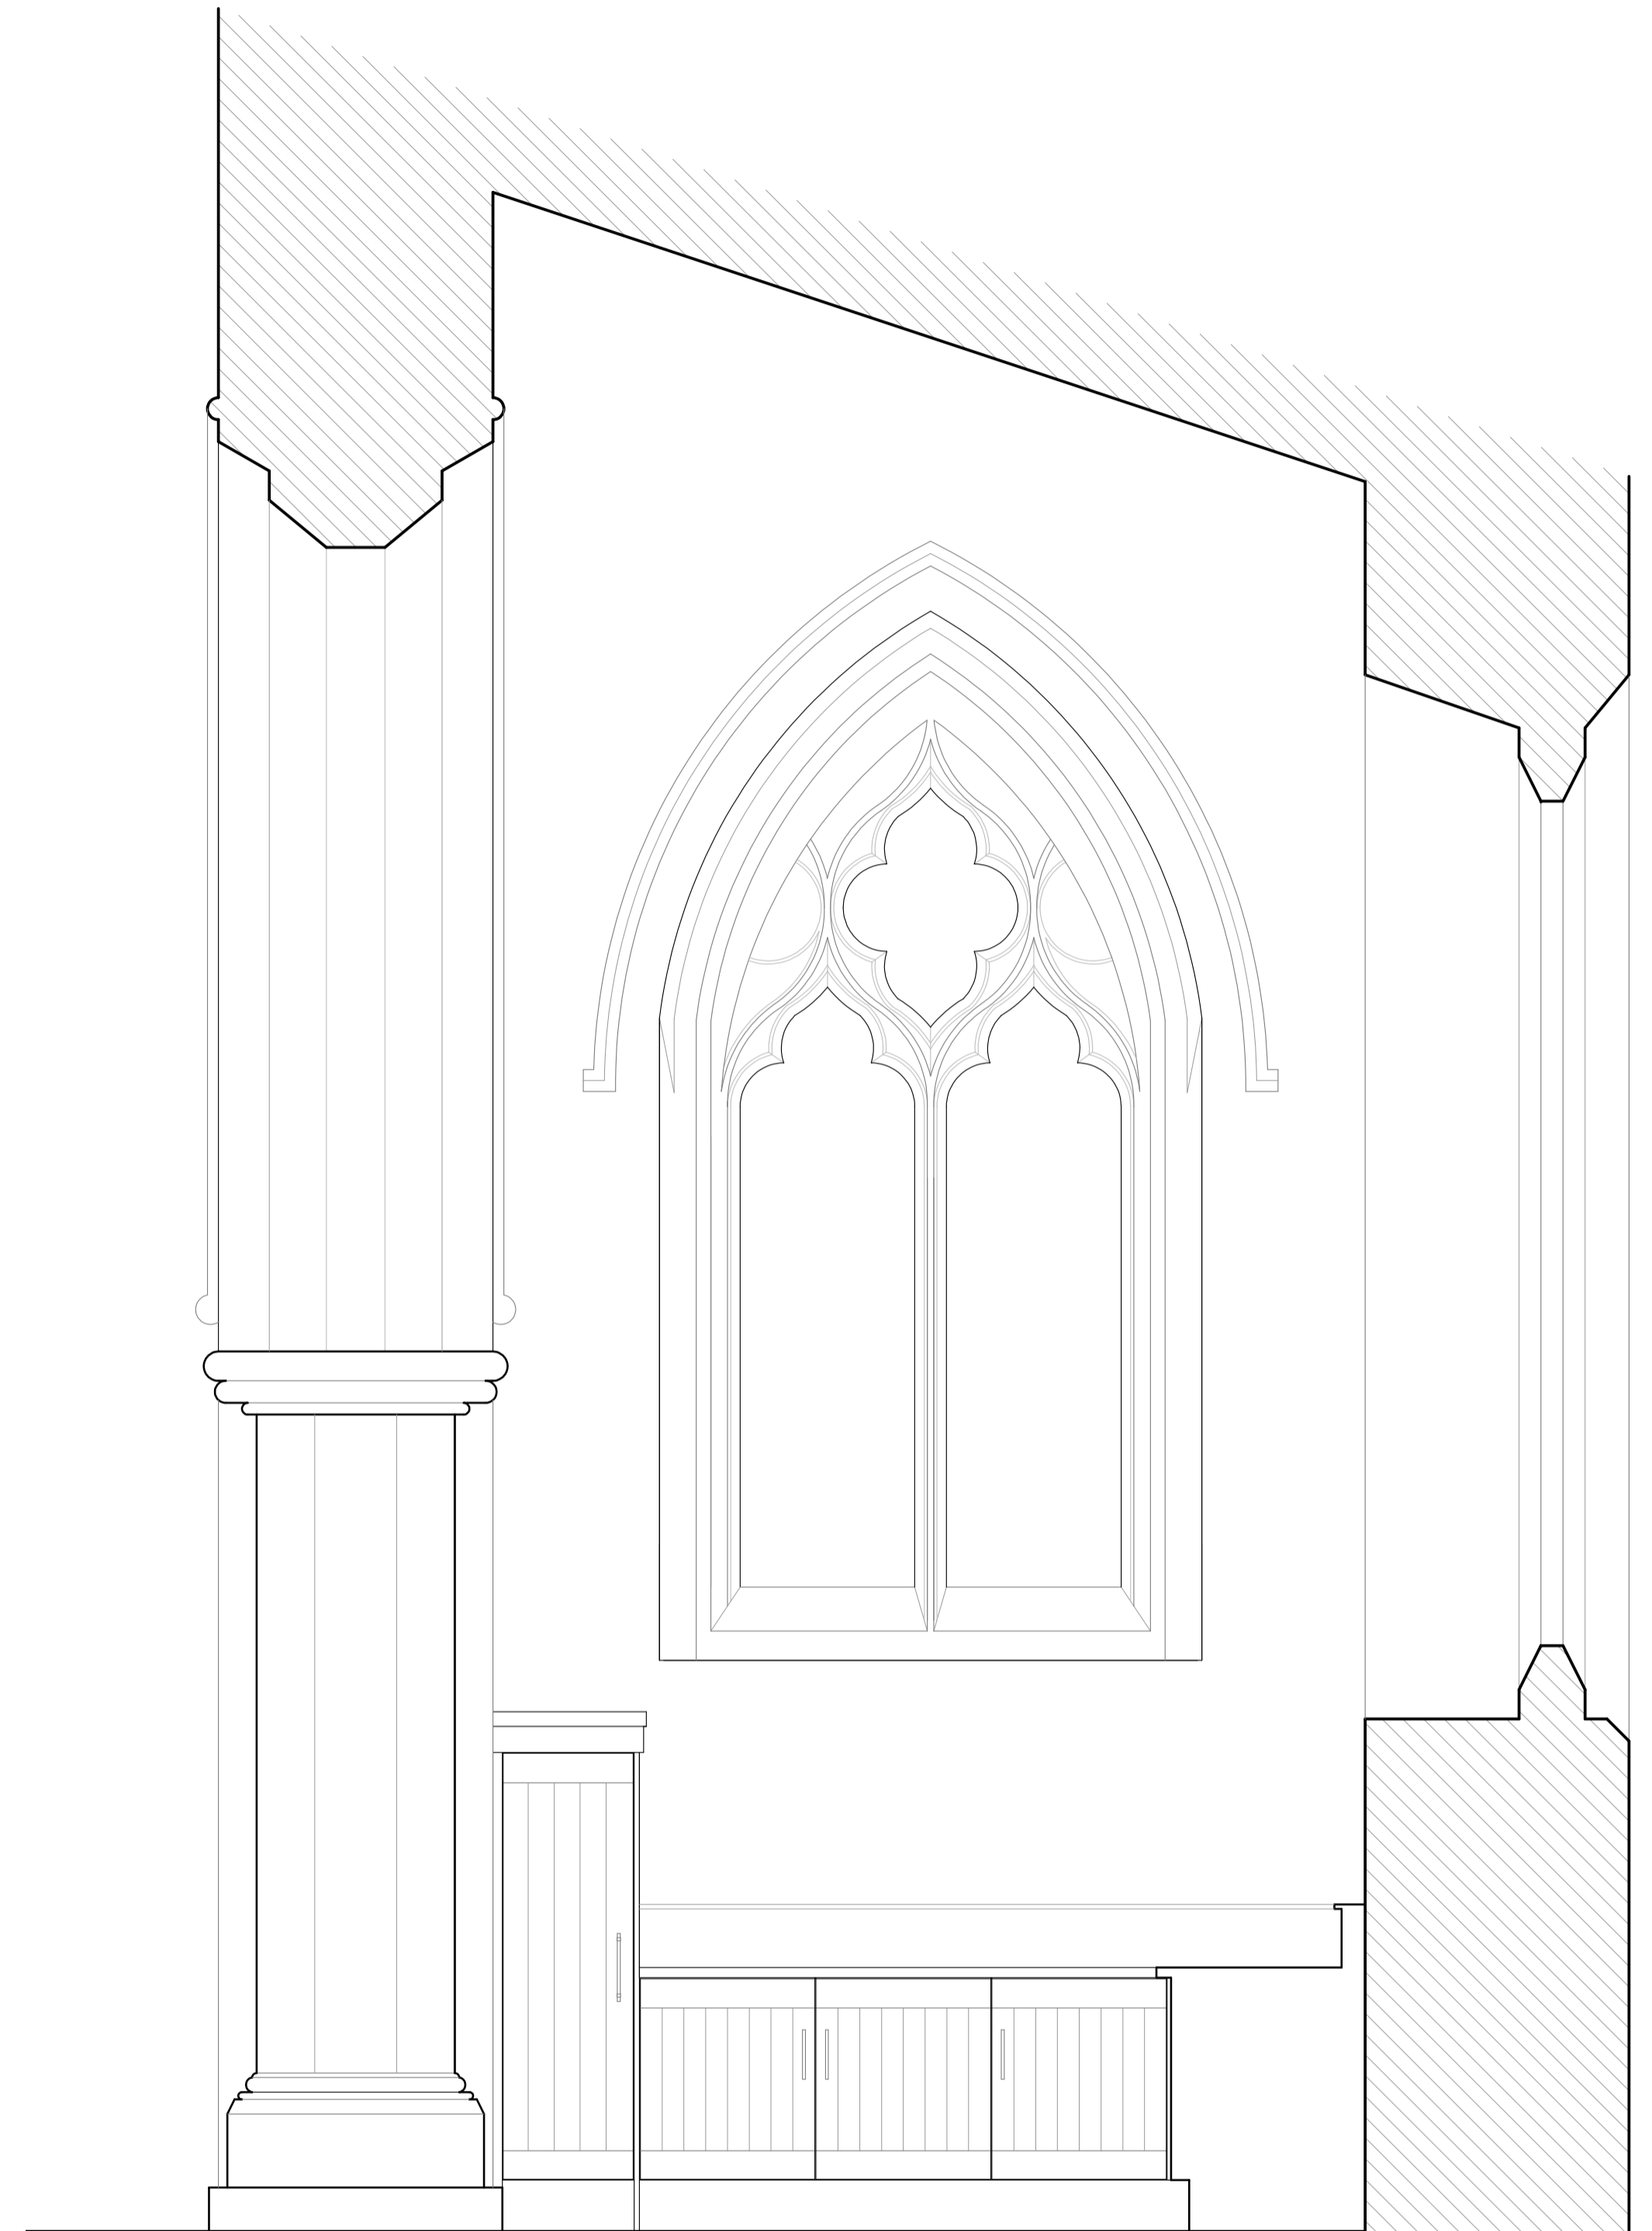

1:20 ELEVATION A-A AS PROPOSEED



1:20 ELEVATION B-B AS PROPOSEED

